





ENGINEERS
PLANNERS
SCIENTISTS

SCIENTISTS
CONSTRUCTION MANAGERS

10 North Park Drive Hunt Valley, MD 21030 Phone: (410) 316-7800 Fax: (410) 316-7817 www.kci.com DATE: 11-16-07

DRAWN BY: BLW

SCALE: NOT TO SCALE


JOB NO.: 01054370.06

GATEWAY SOUTH REDEVELOPMENT PROPERTIES PHASE II ENVIRONMENTAL SITE ASSESSMENT

PROJECT SITE LAYOUT

FIGURE

2

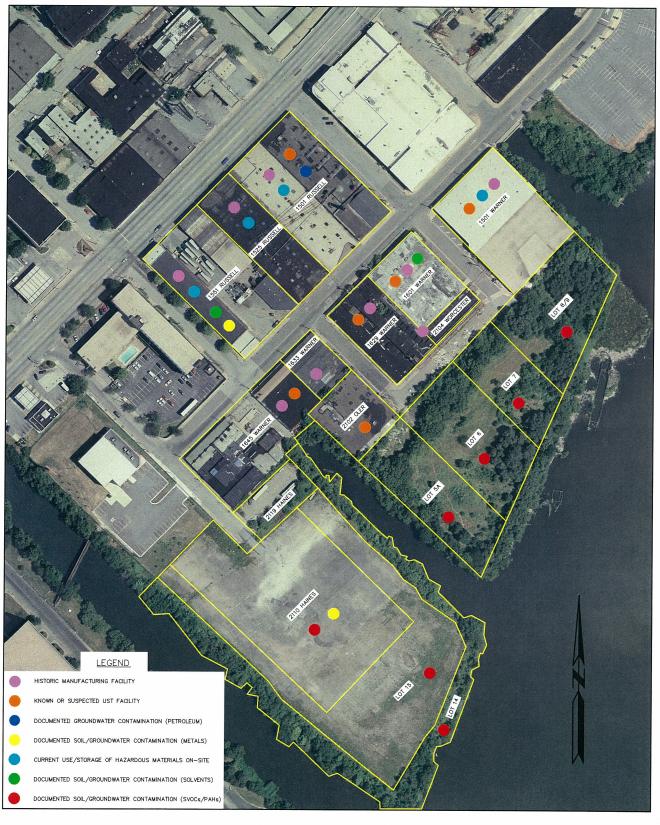



ENGINEERS
PLANNERS
SCIENTISTS
CONSTRUCTION MANAGERS

10 North Park Drive Hunt Valley, MD 21030 Phone: (410) 316-7800 Fax: (410) 316-7817 www.kci.com DATE: 11-16-07

DRAWN BY: BLW

SCALE: NOT TO SCALE

JOB NO.: 01054370.06

GATEWAY SOUTH REDEVELOPMENT PROPERTIES PHASE II ENVIRONMENTAL SITE ASSESSMENT

REC LOCATION MAP (Based on Phase I ESA's)

FIGURE

3





ENGINEERS
PLANNERS
SCIENTISTS

CONSTRUCTION MANAGERS

10 North Park Drive

10 North Park Drive Hunt Valley, MD 21030 Phone: (410) 316-7800 Fax: (410) 316-7817 www.kci.com DATE: 11-16-07

DRAWN BY: BLW

SCALE: NOT TO SCALE

JOB NO.: 01054370.06

GATEWAY SOUTH REDEVELOPMENT PROPERTIES PHASE II ENVIRONMENTAL SITE ASSESSMENT

BORING AND SAMPLE LOCATION MAP

FIGURE

4